


# SITE PLAN

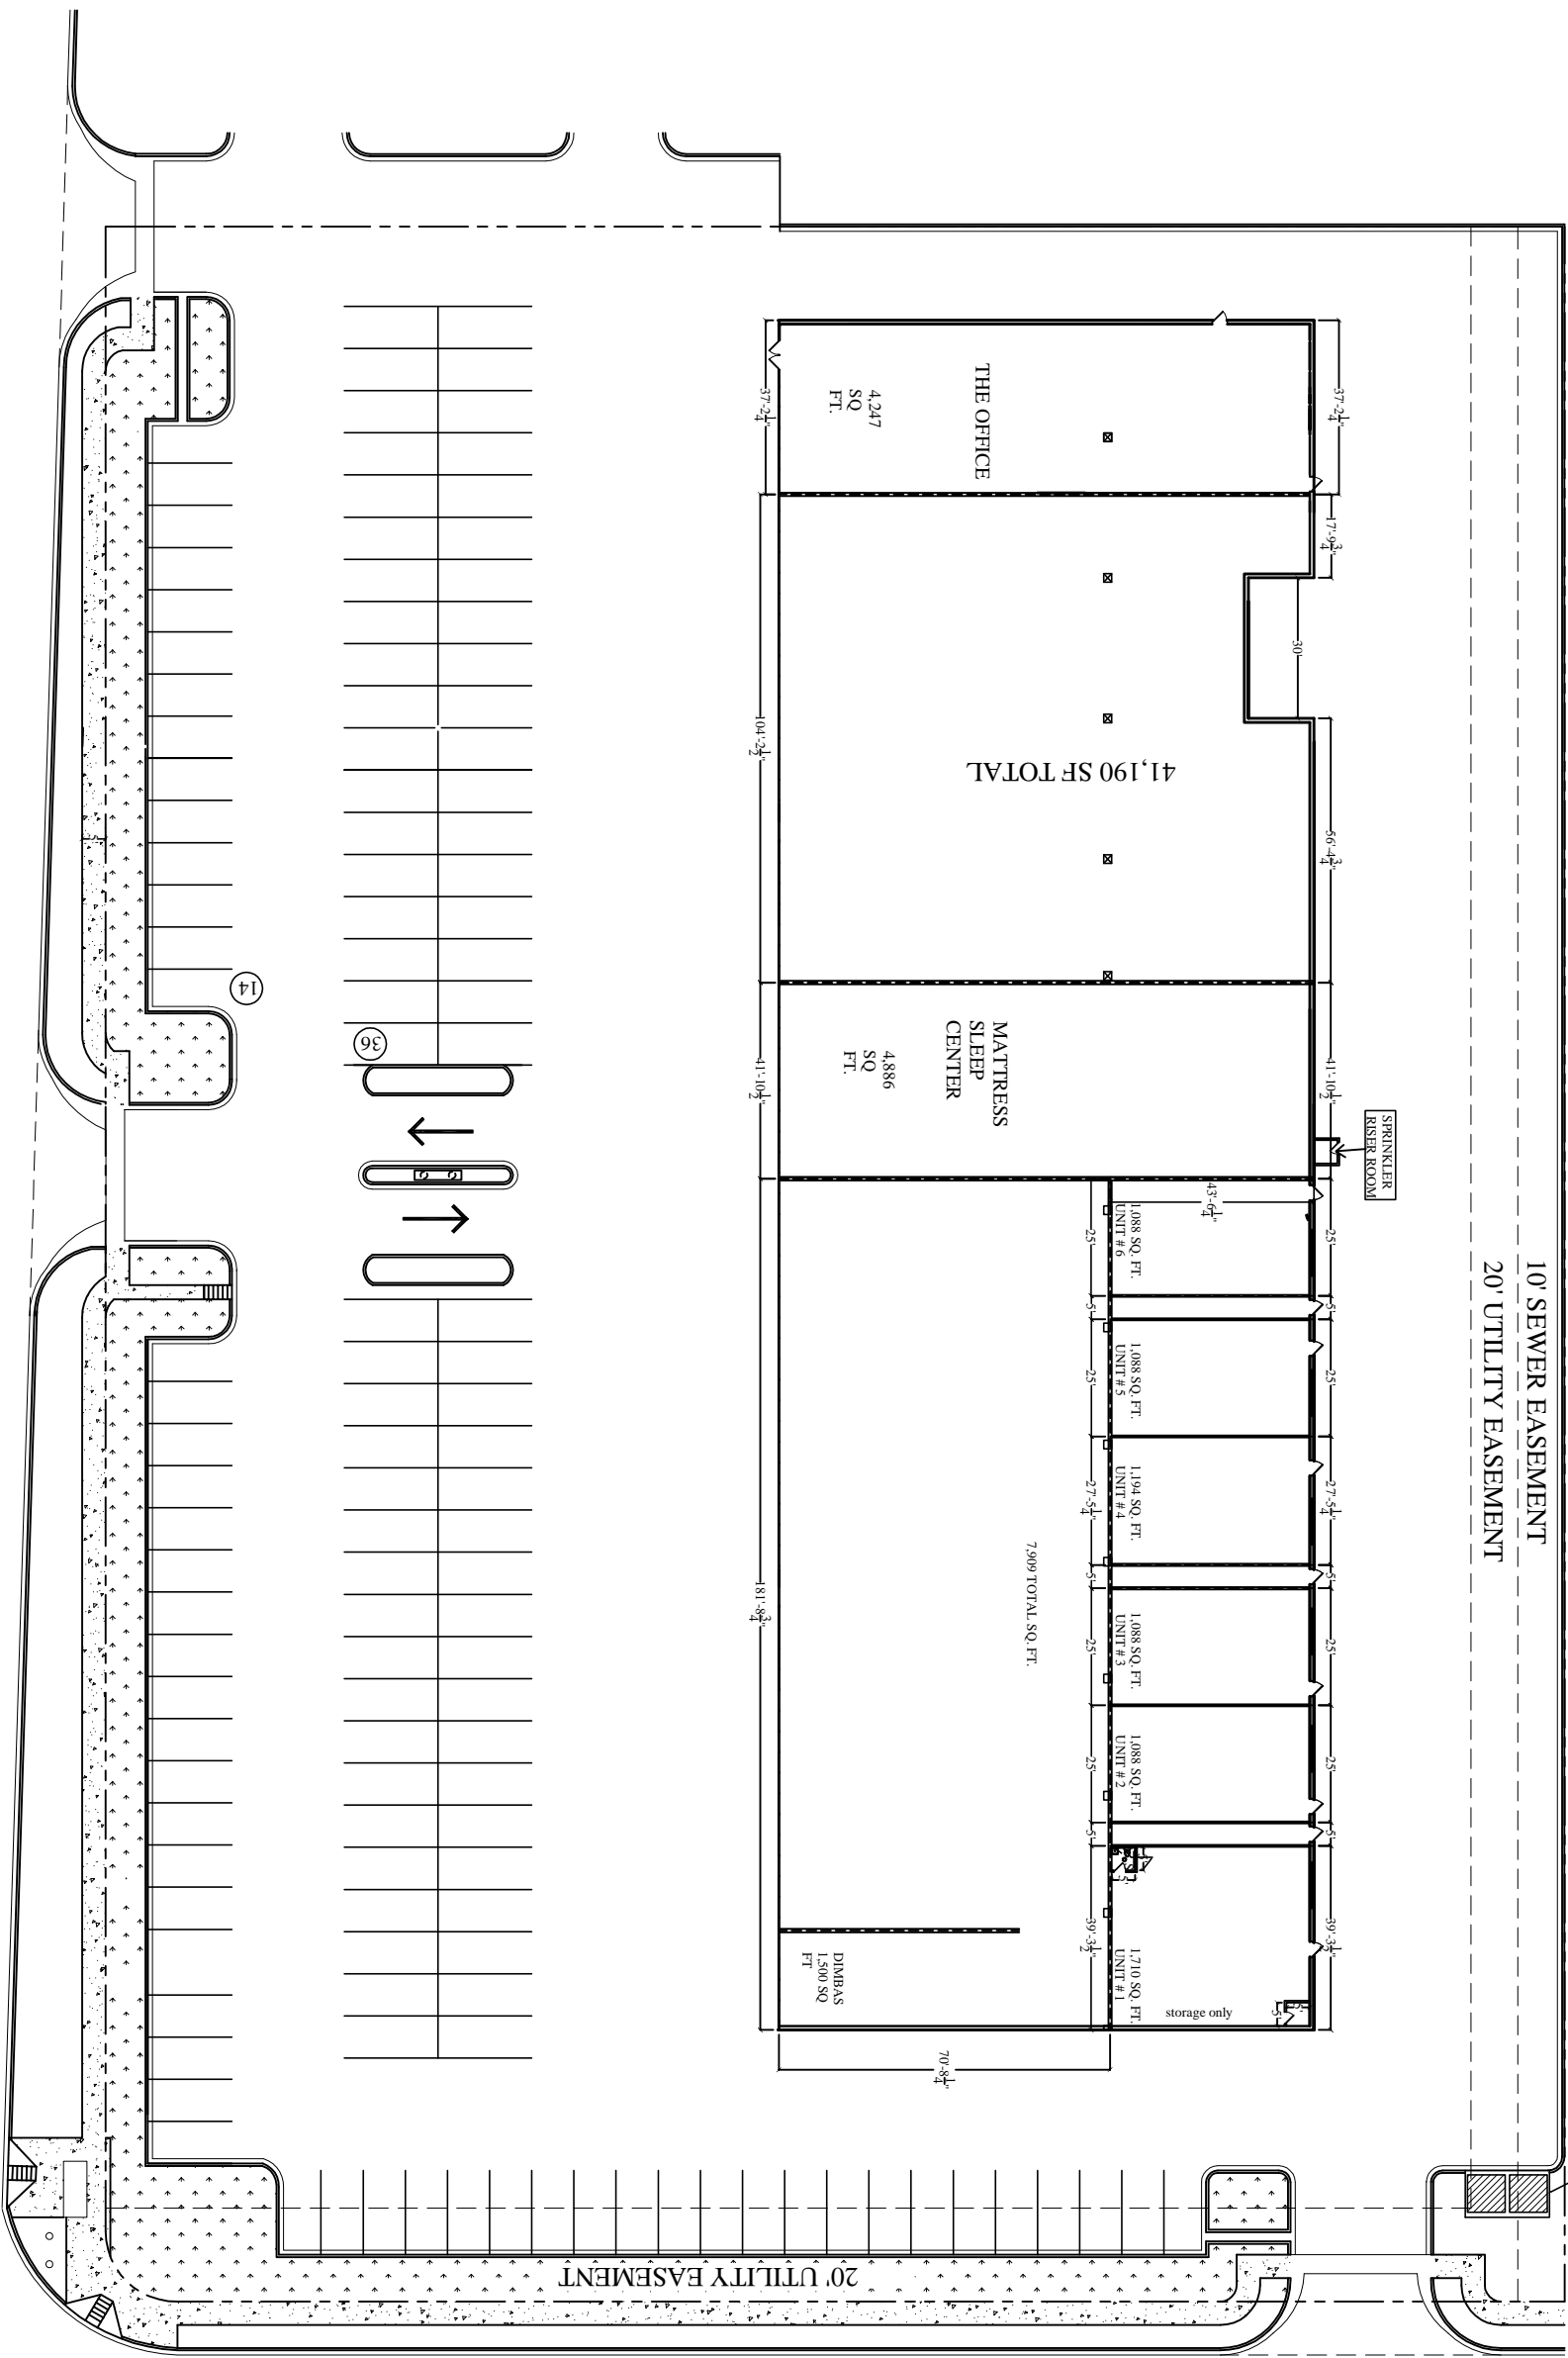

FRANKFORD AVE.

50TH STREET

OWNER:  
 PEACH SKY CAPITAL, LTD.  
 P.O. BOX 64189  
 LUBBOCK, TX 79464  
 PH: 806-794-1492

SCOPE DOCUMENT  
 This drawing indicates the general scope of the project in terms of technical architectural design concept, building dimensions and an outline of major architectural elements of construction. As a scope document, this drawing does not necessarily indicate or describe all work required for the project's full performance. The Contractor shall be responsible for providing and installing indicated, implied, or required by local codes, without adjustment to Contract Price.

DEVELOPER/CONTRACTOR:  
 COMMERCIAL MARKETING  
 SERVICE  
 6306 IOLA AVE.  
 SUITE 200  
 LUBBOCK, TX 79424  
 PH: 806-794-1492  
 FX: 806-794-1559

NEW FACILITY  
 FOR  
 COMMERCIAL  
 TENANT SPACE

STORAGE UNITS  
 5004 FRANKFORD AVE.  
 LUBBOCK, TEXAS

Issue	Date	Description
△	9/16/05	issued for review
△	9/28/05	rev. per review
△	1/1/28/05	
△	1/2/8/05	
△	1/20/06	
△	1/30/06	
△	3/29/06	
△	8/20/07	revised

SITE PLAN  
 SHEET C-101